
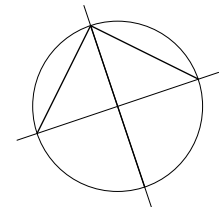


DO NOT SCALE THIS DRAWING USE DIMENSIONS ONLY  
 VERIFY ALL DIMENSIONS ON SITE BEFORE COMMENCING ANY  
 WORK OR SHOP DRAWINGS  
 INFORM THE ARCHITECT BEFORE ANY WORK STARTS IF THIS  
 DRAWING EXCEEDS THE QUANTITIES IN ANY WAY

Revision	Date	
A	2 Jun 2014	Office over Old Hall removed
B	4 Aug 2014	WC layout amended

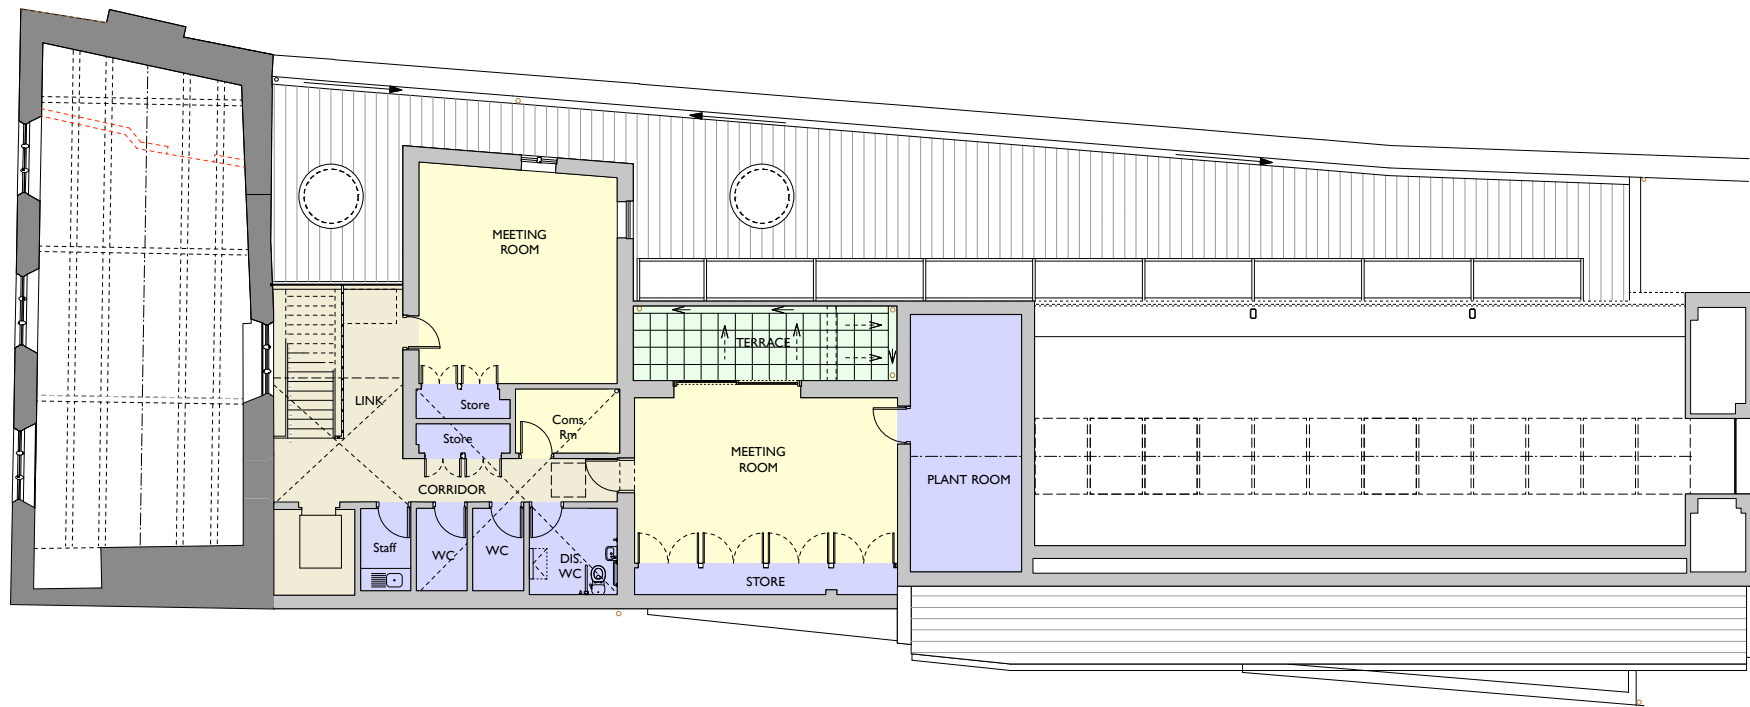

DRAWING ISSUE STATUS	REVISION N°	DATE	SIGNED
RISK ASSESSMENT UNDERTAKEN			
PLANNING APPLICATION N° 1			
PLANNING APPLICATION N° 2			
PLANNING CONSENT			
LISTED BLDG APPLICATION			
LISTED BLDG CONSENT			
DAC APPROVAL			
BLDG CONTROL APPLICATION			
BLDG CONTROL APPROVAL			
TENDER DOCUMENT			
CONTRACT DOCUMENT			

- Flexible Meeting Rooms including Day Centre and Creche
- Roof Terrace
- WCs, Storage, Plant, etc
- Circulation corridors etc.

CLIENT  
 Incumbent & Church Wardens  
 Church of St. John the Baptist

PROJECT  
 Warwick Hall Community Centre  
 Burford

TITLE  
 First Floor Plan



**Acanthus  
 Clews**  
 architects

SCALE 1:100	DRAWN ZS/JP	Acanthus House 57 Hightown Road Banbury • Oxfordshire OX16 9BE
DATE April 2014	DRAWING N° 143B	Tel: 01295 702600 Fax: 01295 702601
JOB N° 10_015-10		architects@acanthusclews.co.uk www.acanthusclews.co.uk