
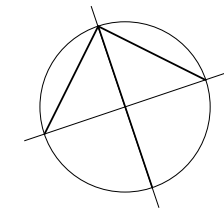


DO NOT SCALE THIS DRAWING USE DIMENSIONS ONLY
 VERIFY ALL DIMENSIONS ON SITE BEFORE COMMENCING ANY WORK OR SHOP DRAWINGS
 INFORM THE ARCHITECT BEFORE ANY WORK STARTS IF THIS DRAWING EXCEEDS THE QUANTITIES IN ANY WAY

Revision	Date
A	2 Jun 2014 Treatment Room in Old Hall removed

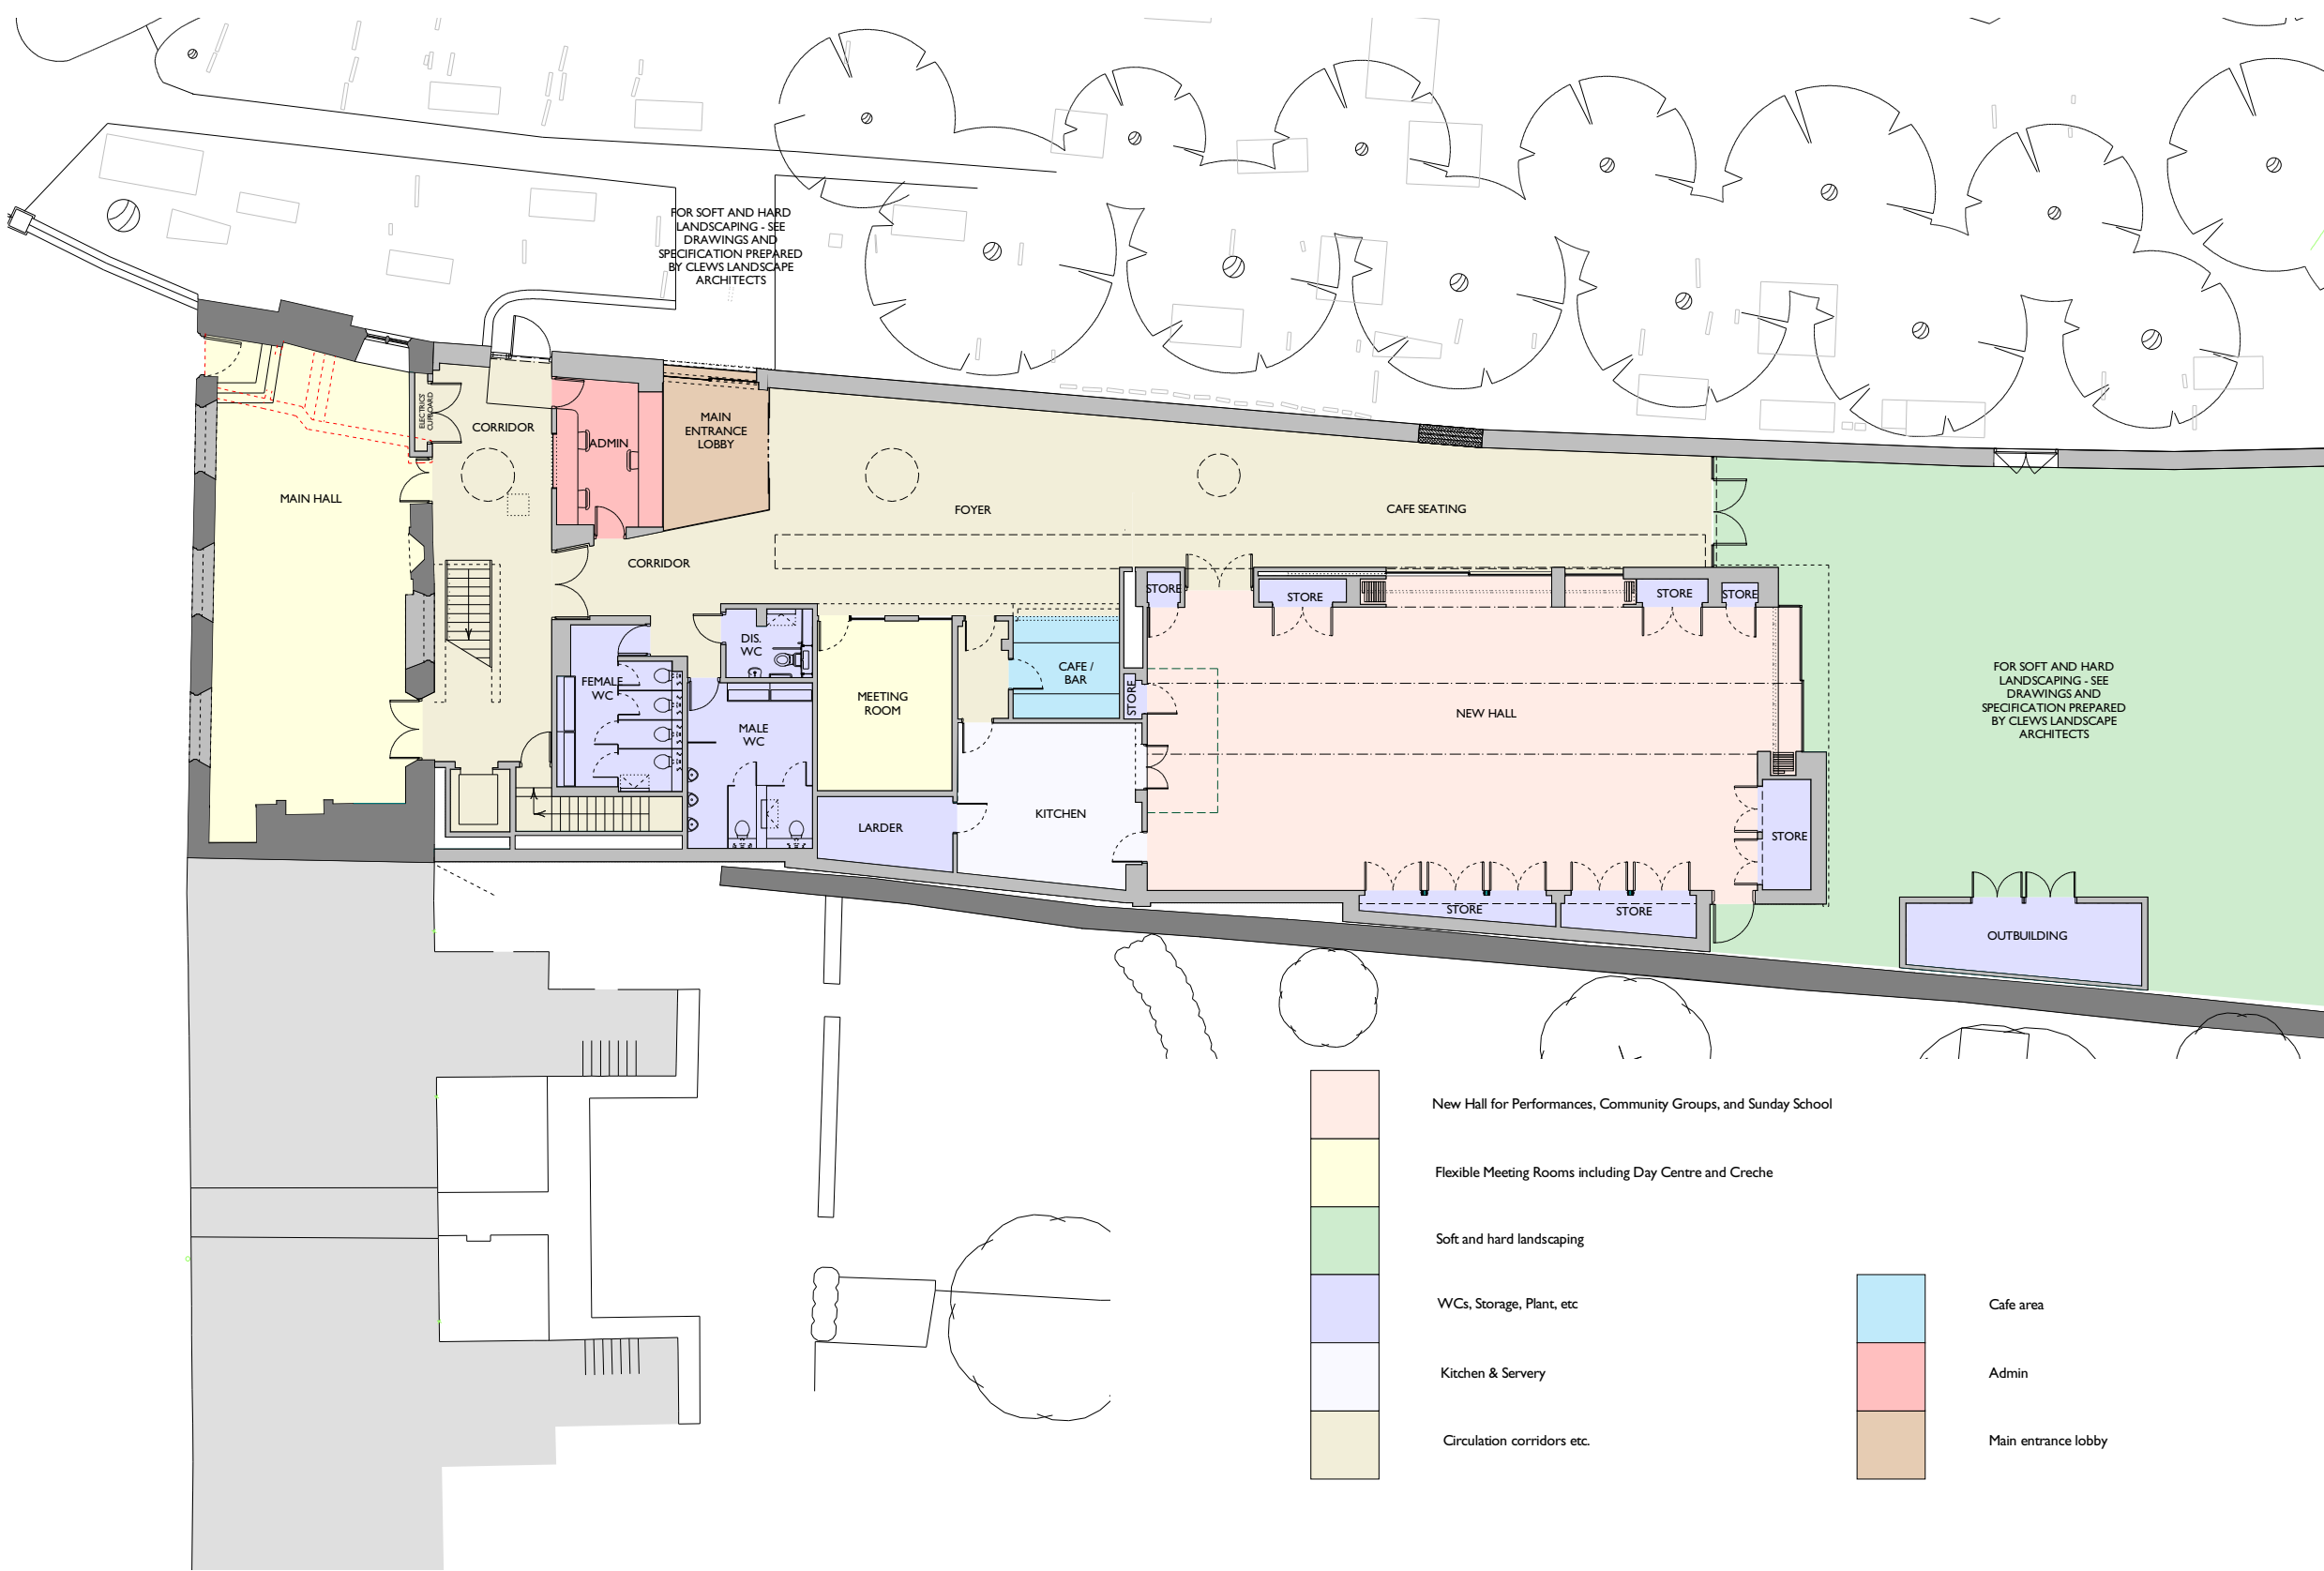

DRAWING ISSUE STATUS	REVISION N°	DATE	SIGNED
RISK ASSESSMENT UNDERTAKEN			
PLANNING APPLICATION N° 1			
PLANNING APPLICATION N° 2			
PLANNING CONSENT			
LISTED BLDG APPLICATION			
LISTED BLDG CONSENT			
DAC APPROVAL			
BLDG CONTROL APPLICATION			
BLDG CONTROL APPROVAL			
TENDER DOCUMENT			
CONTRACT DOCUMENT			

CLIENT
 Incumbent & Church Wardens
 Church of St. John the Baptist

PROJECT
 Warwick Hall Community Centre
 Burford

TITLE
 Ground Floor Plan



**Acanthus
 Clews
 architects**

SCALE
 1:100

DATE
 April 2014

JOB N°
 10_015-10

DRAWN
 ZS/JP

DRAWING N°
 142A

Acanthus House
 57 Hightown Road
 Banbury · Oxfordshire
 OX16 9BE
 Tel: 01295 702600
 Fax: 01295 702601
 architects@acanthusclews.co.uk
 www.acanthusclews.co.uk